


DEVELOPMENT STATISTICS

TOTAL SITE AREA	- 1428m ² (100.0%)
PROPOSED G.F.A.	- 810m ² (57.4%)
CARPARKS REQUIRED	- 15 (@1:100)
CARPARKS PROVIDED	- 15

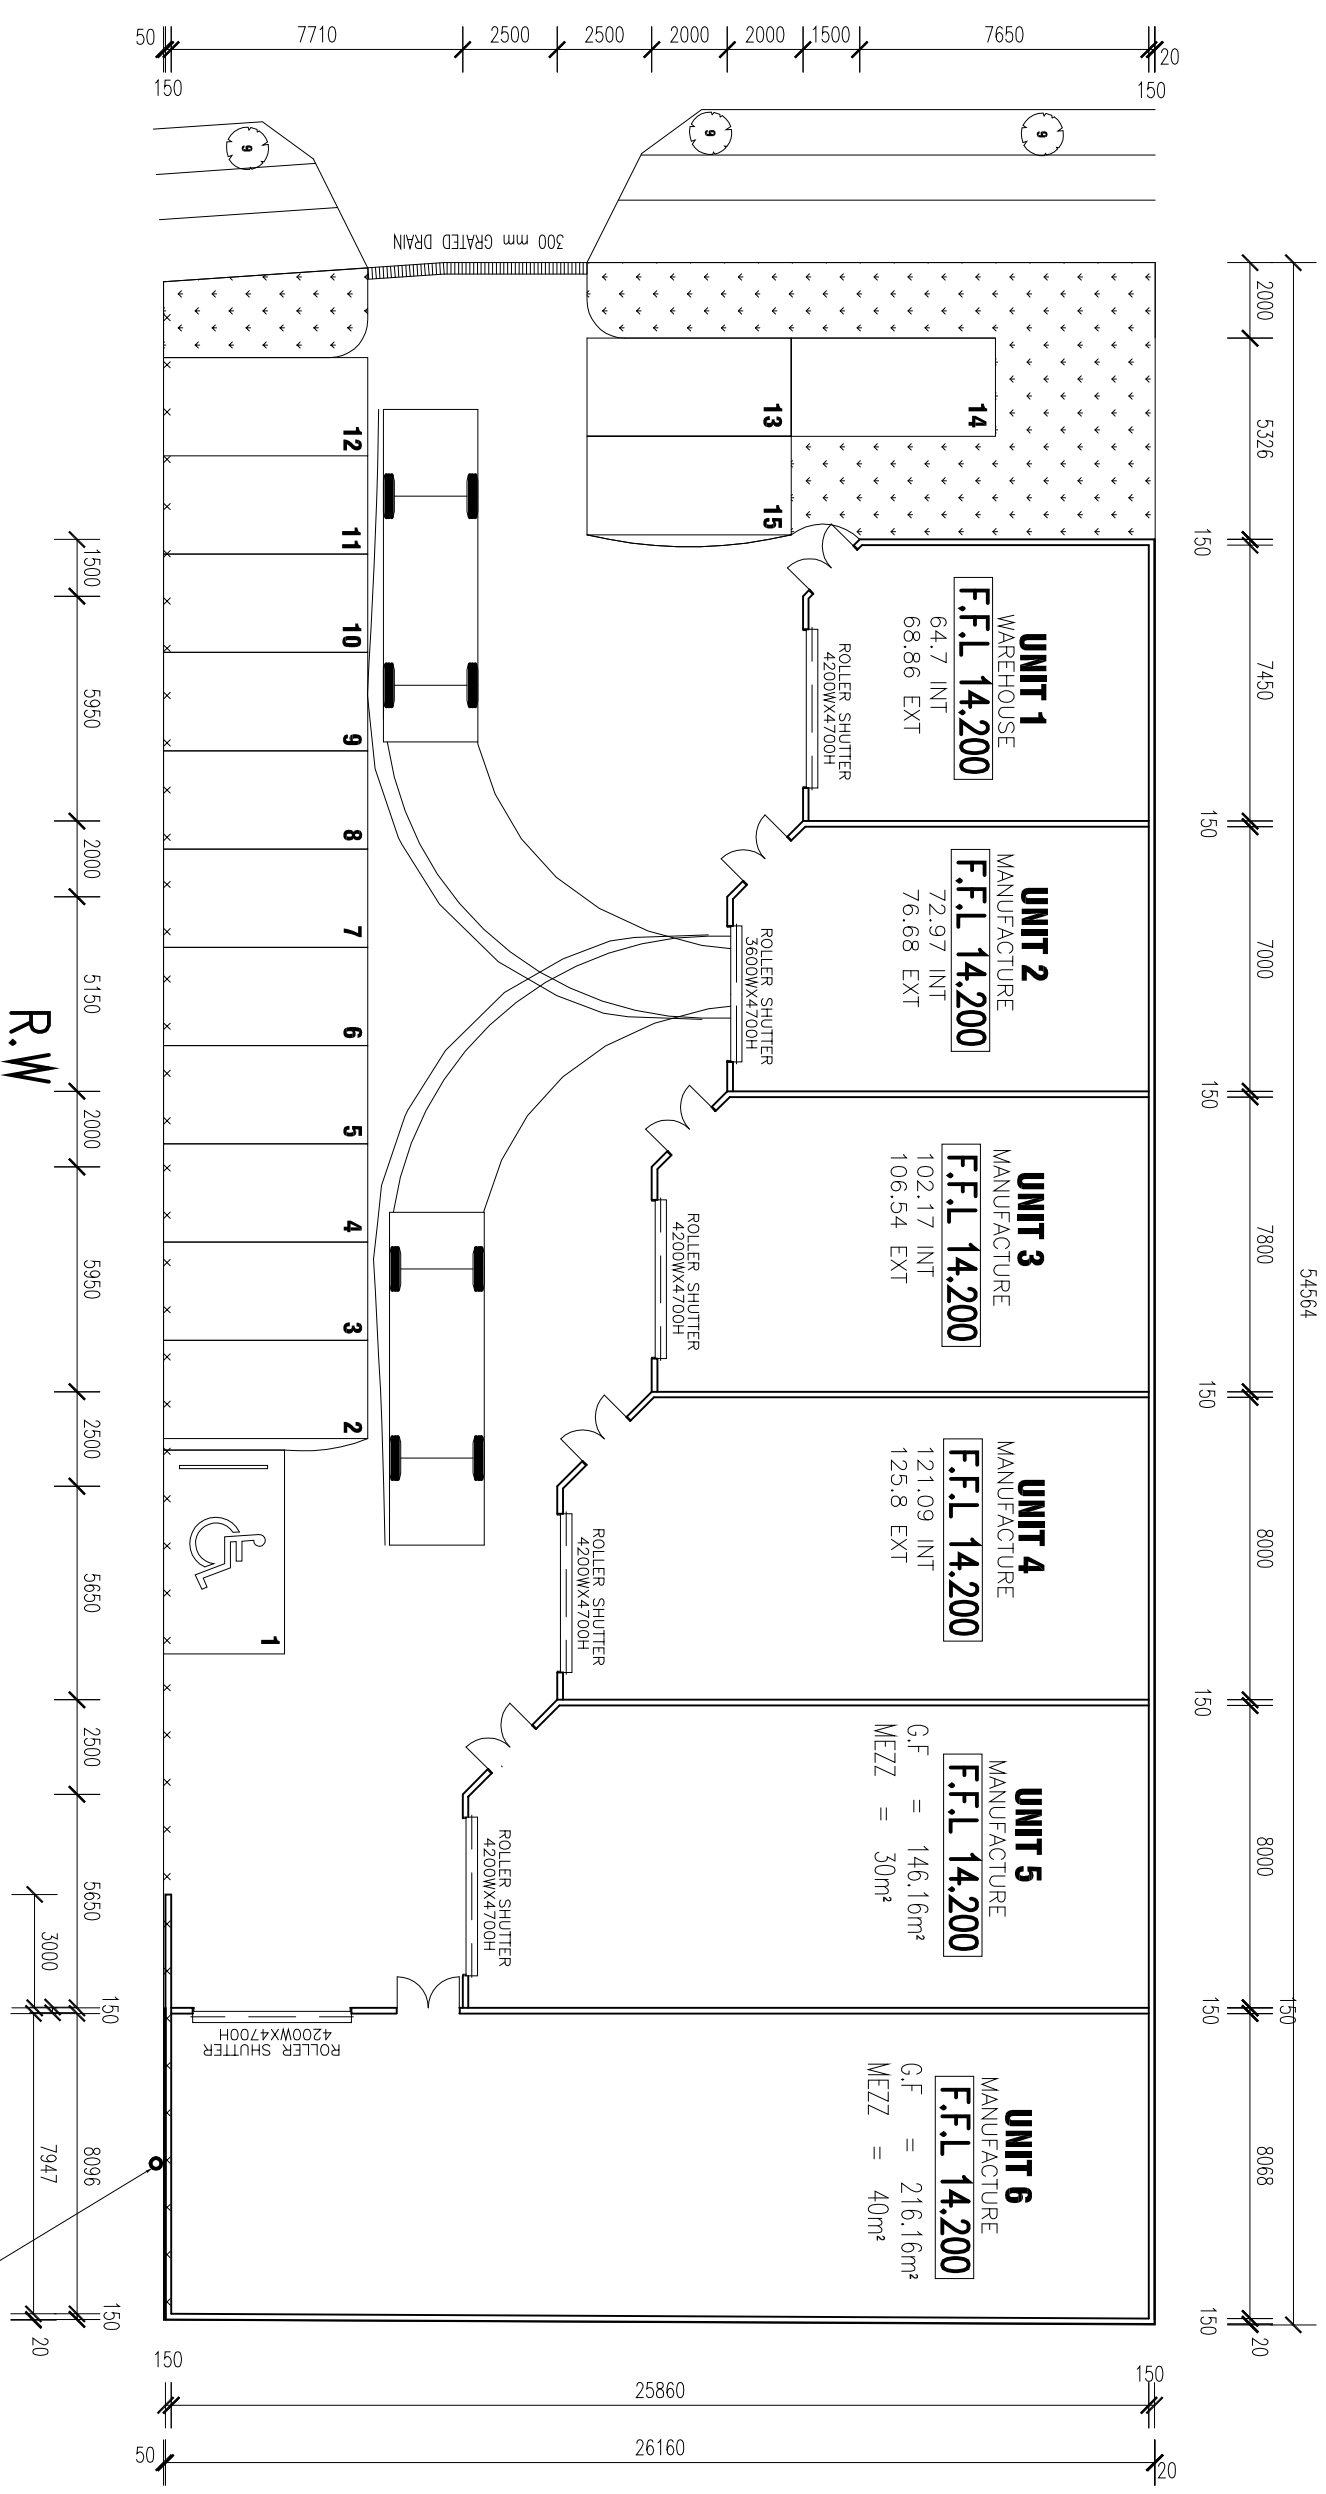

REAL PROPERTY DESCRIPTION:

LOT: 70
 PLAN: SP.171380
 PARISH: STANLEY
 COUNTY: REDLAND S.C.
 AUTHORITY: REDLAND S.C.
 AREA: 1428m²

SITE PLAN

scale: 1:200 @ A3


ALL CONSTRUCTION TO BE IN ACCORDANCE WITH THE BUILDING CODE OF AUSTRALIA AND AS.1684.2-1999. DIMENSIONS TO BE VERIFIED ON SITE BY CONTRACTORS PRIOR TO START AND CONSTRUCTION. DIMENSIONS TAKE PREFERENCE OVER SCALE. (DO NOT SCALE OFF PLANS). ALL TRADES TO CONFORM TO THE RELATIVE STANDARDS PERTAINING TO THEIR WORKS.

ALL RIGHTS RESERVED - THIS SET OF DRAWINGS IS COPYRIGHT. APART FROM USE BY THE PARTY TO WHOM THIS REPORT IS ADDRESSED FOR THE PURPOSE FOR WHICH IT WAS REQUESTED AND ANY FAIR DEALING AS PERMITTED UNDER THE COPYRIGHT ACT NO PART MAY BE USED, REPRODUCED OR COPIED BY ANY MEANS OR IN ANY FORM WITHOUT PRIOR PERMISSION OF INDACOM.

INDACOM

Brian Johnston

Tel: 3808 2292 Fax: 3808 2851
 Mobile: 0418 880 474
 P.O. Box 322, Springwood, QLD, 4127
 Email: indacom@bigpond.com.au

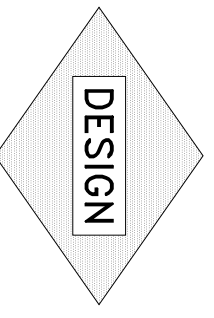

COMMERCIAL-INDUSTRIAL-RESIDENTIAL

client: **ABIC WORKWEAR**
 project: **MANUFACTURING**

location: **LOT 70 STEEL STREET
 CAPALABA(SP 171380)**

DATE/BY	AMMENDMENTS	ISSUE	date:
			07.07.05

drawn: ERDK
 checked: BJ

SITE PLAN

job no: **05107**
 sheet no: **A5**